




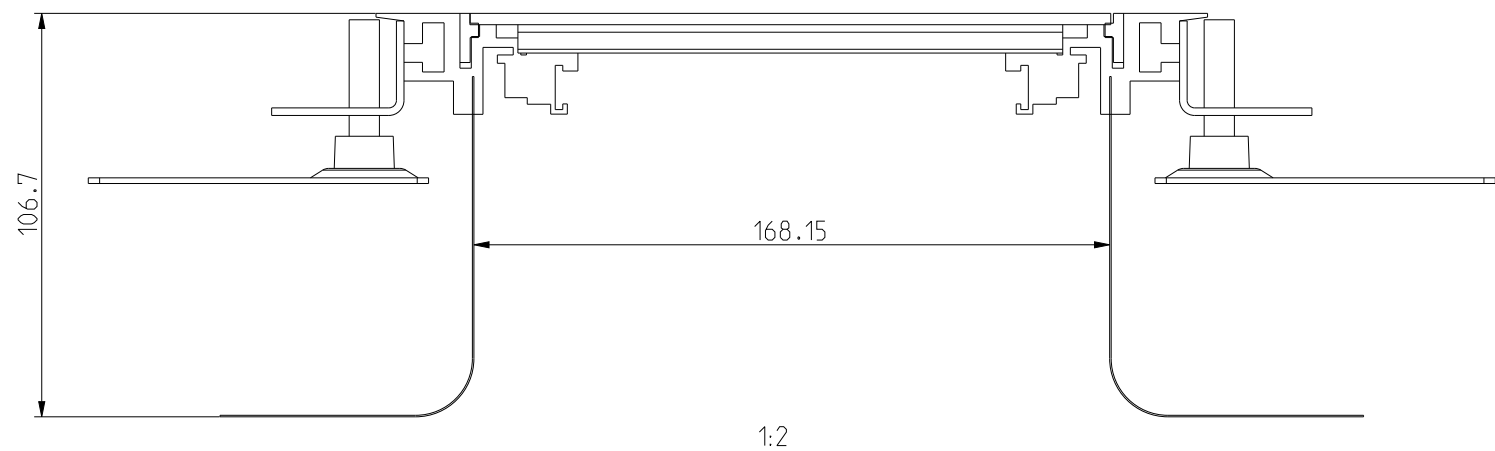

1:2

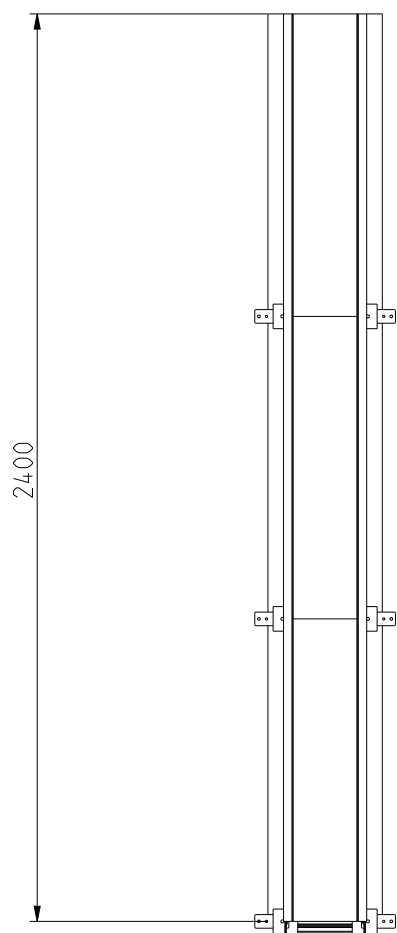

1:20

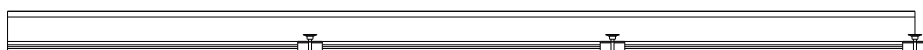

1:20